




Existing Site Plan

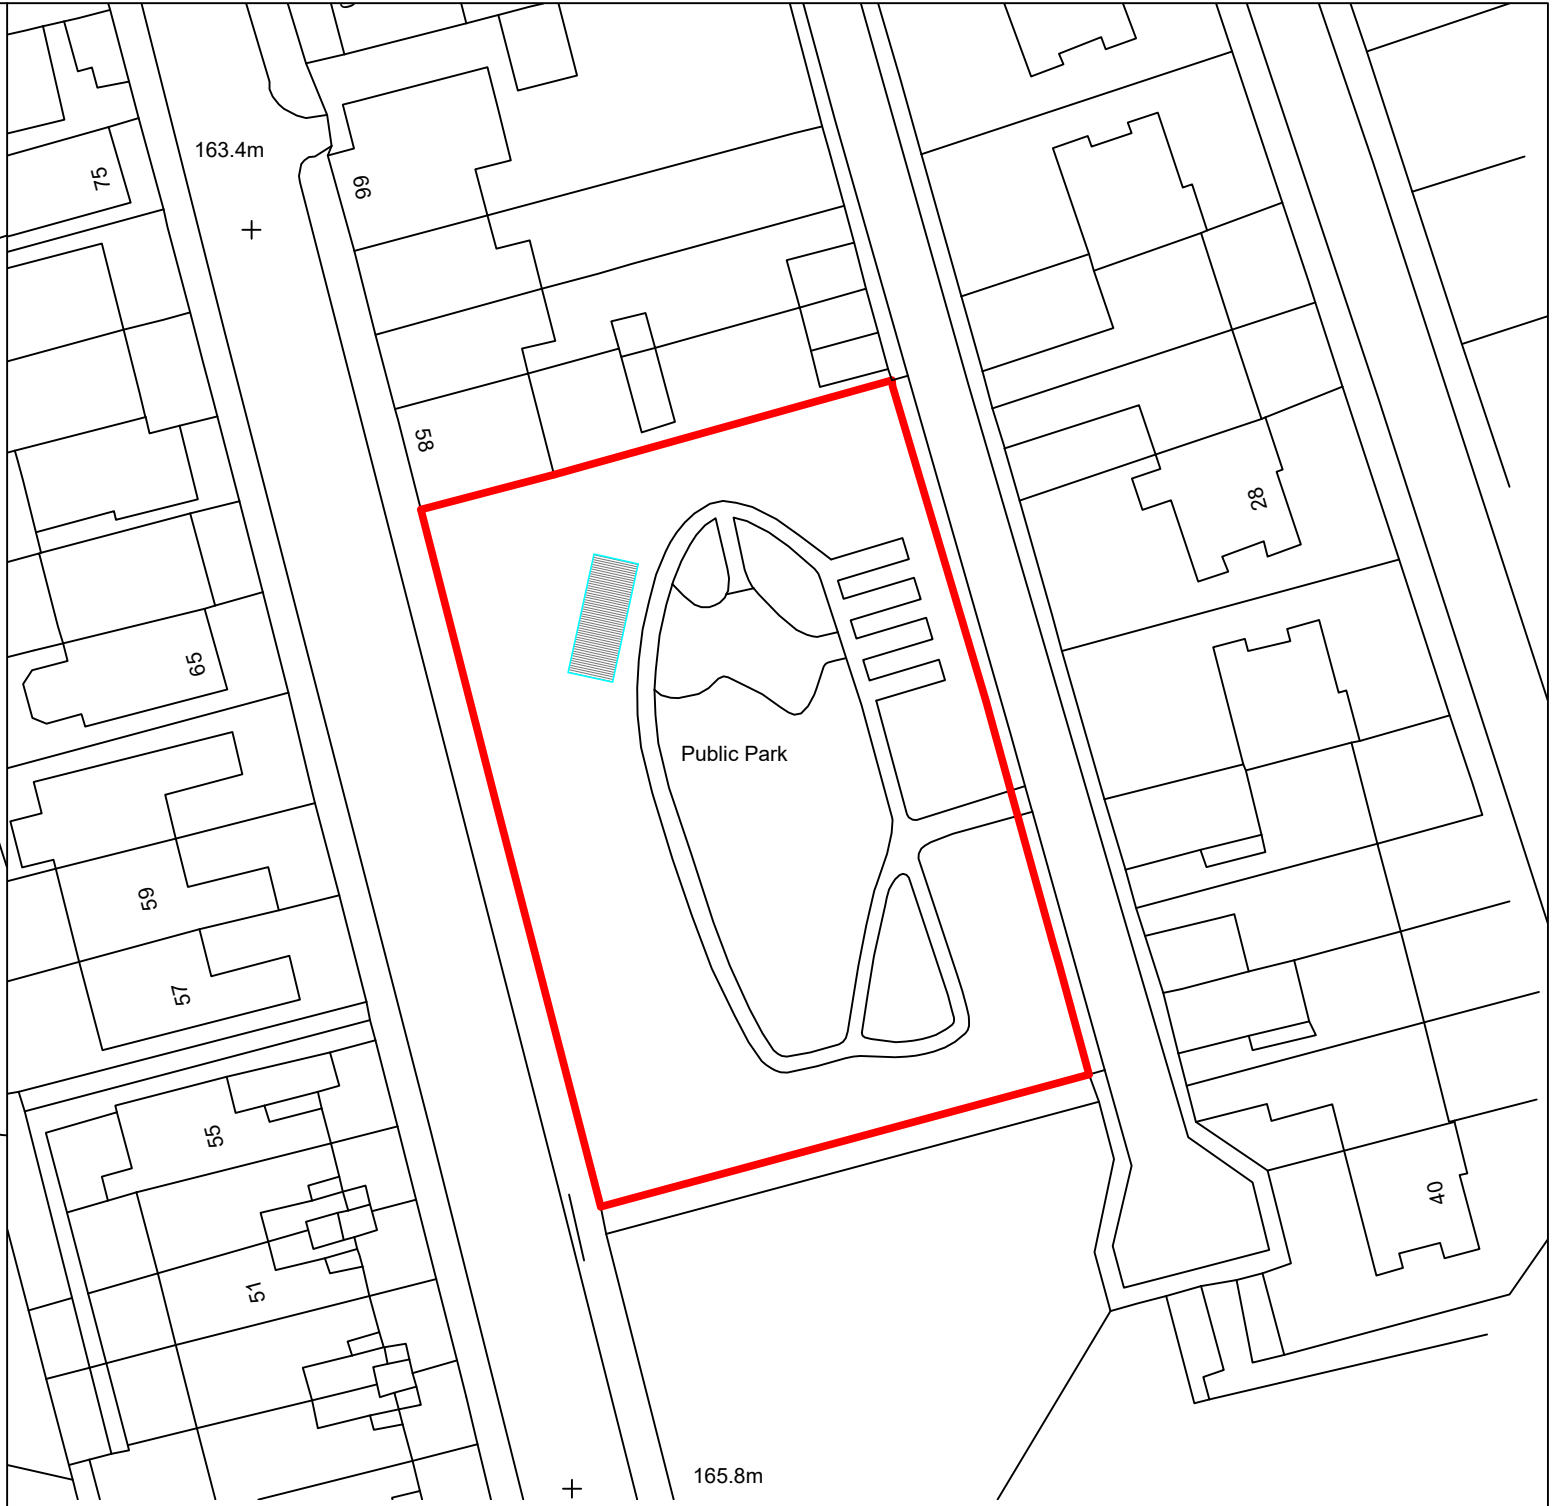

Proposed Site Plan


DO NOT SCALE from this drawing, only figured dimensions are to be taken from this drawing.  
 The Contractor must verify all dimensions on site must report any discrepancies to the JohnsonClark before commencing work.  
 This drawing is COPYRIGHT and must not be reproduced without consent of JohnsonClark

No.	Description	Date

**JohnsonClark**  
 building surveys and architecture  
 - www.JohnsonClark.co.uk - 01325 710 300 -

PROJECT  
**Community Garden, DH8 0SD**

SHEET  
**Existing & Proposed Site Plan**

CLIENT <b>Christine Thomas</b>		 <small>AutoCAD</small>
Drawn by SGC Checked by SGC	Scale (@ A3) <b>1 : 500</b>	
Date Sept 2024	Project number P8383	Drawing Number PR02 Rev.